
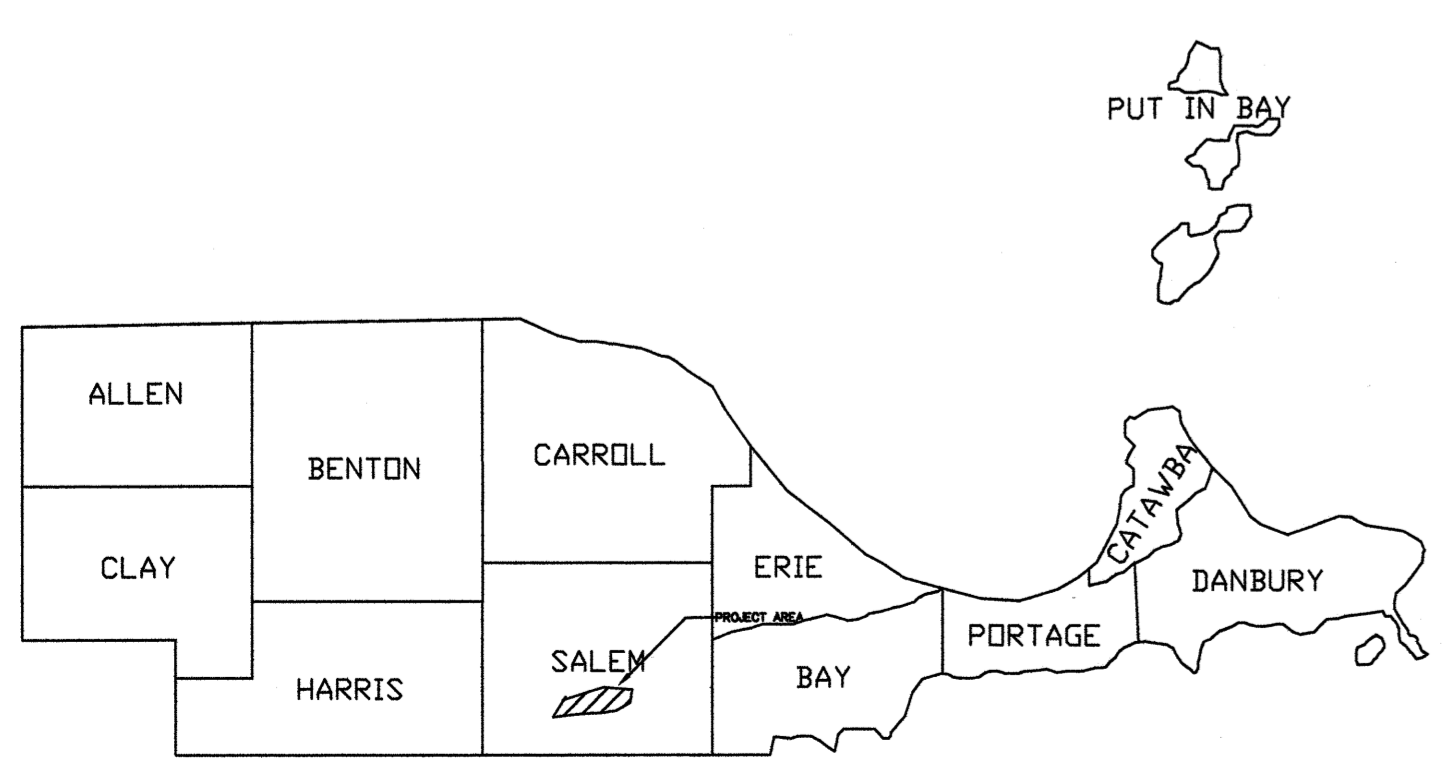
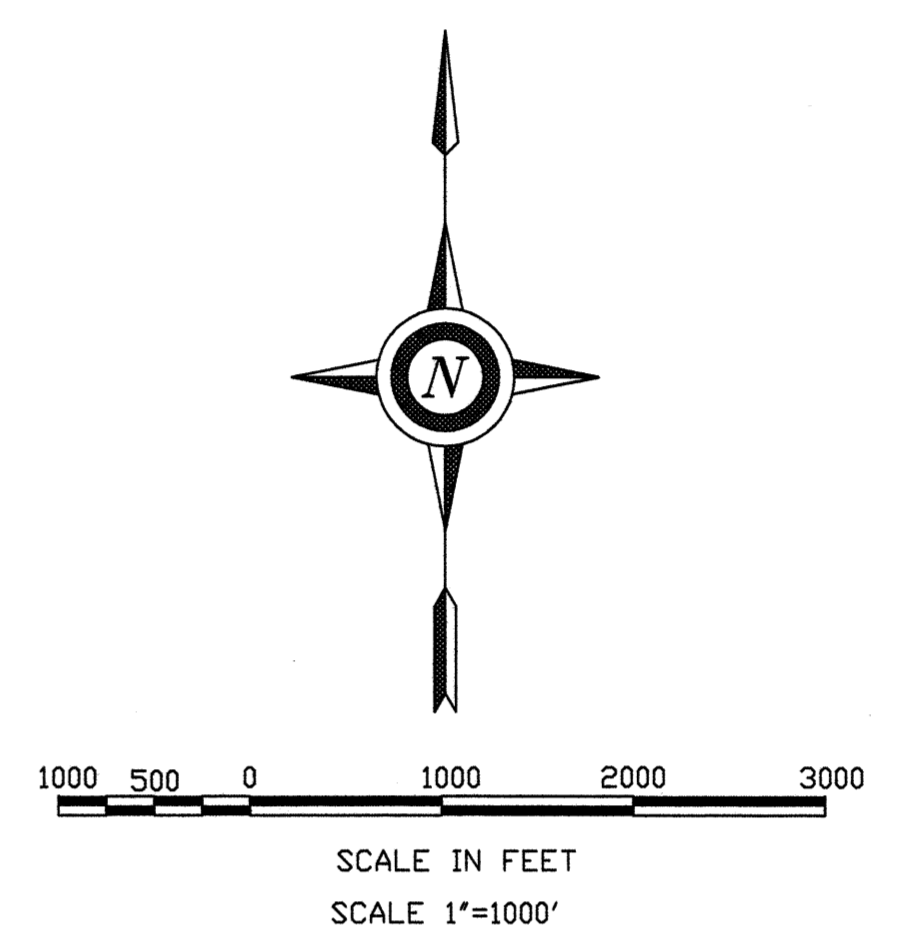


YAUCH DITCH

MAINTENANCE PROJECT 2016

SALEM TOWNSHIP SECTIONS 14, 15, 21 & 22

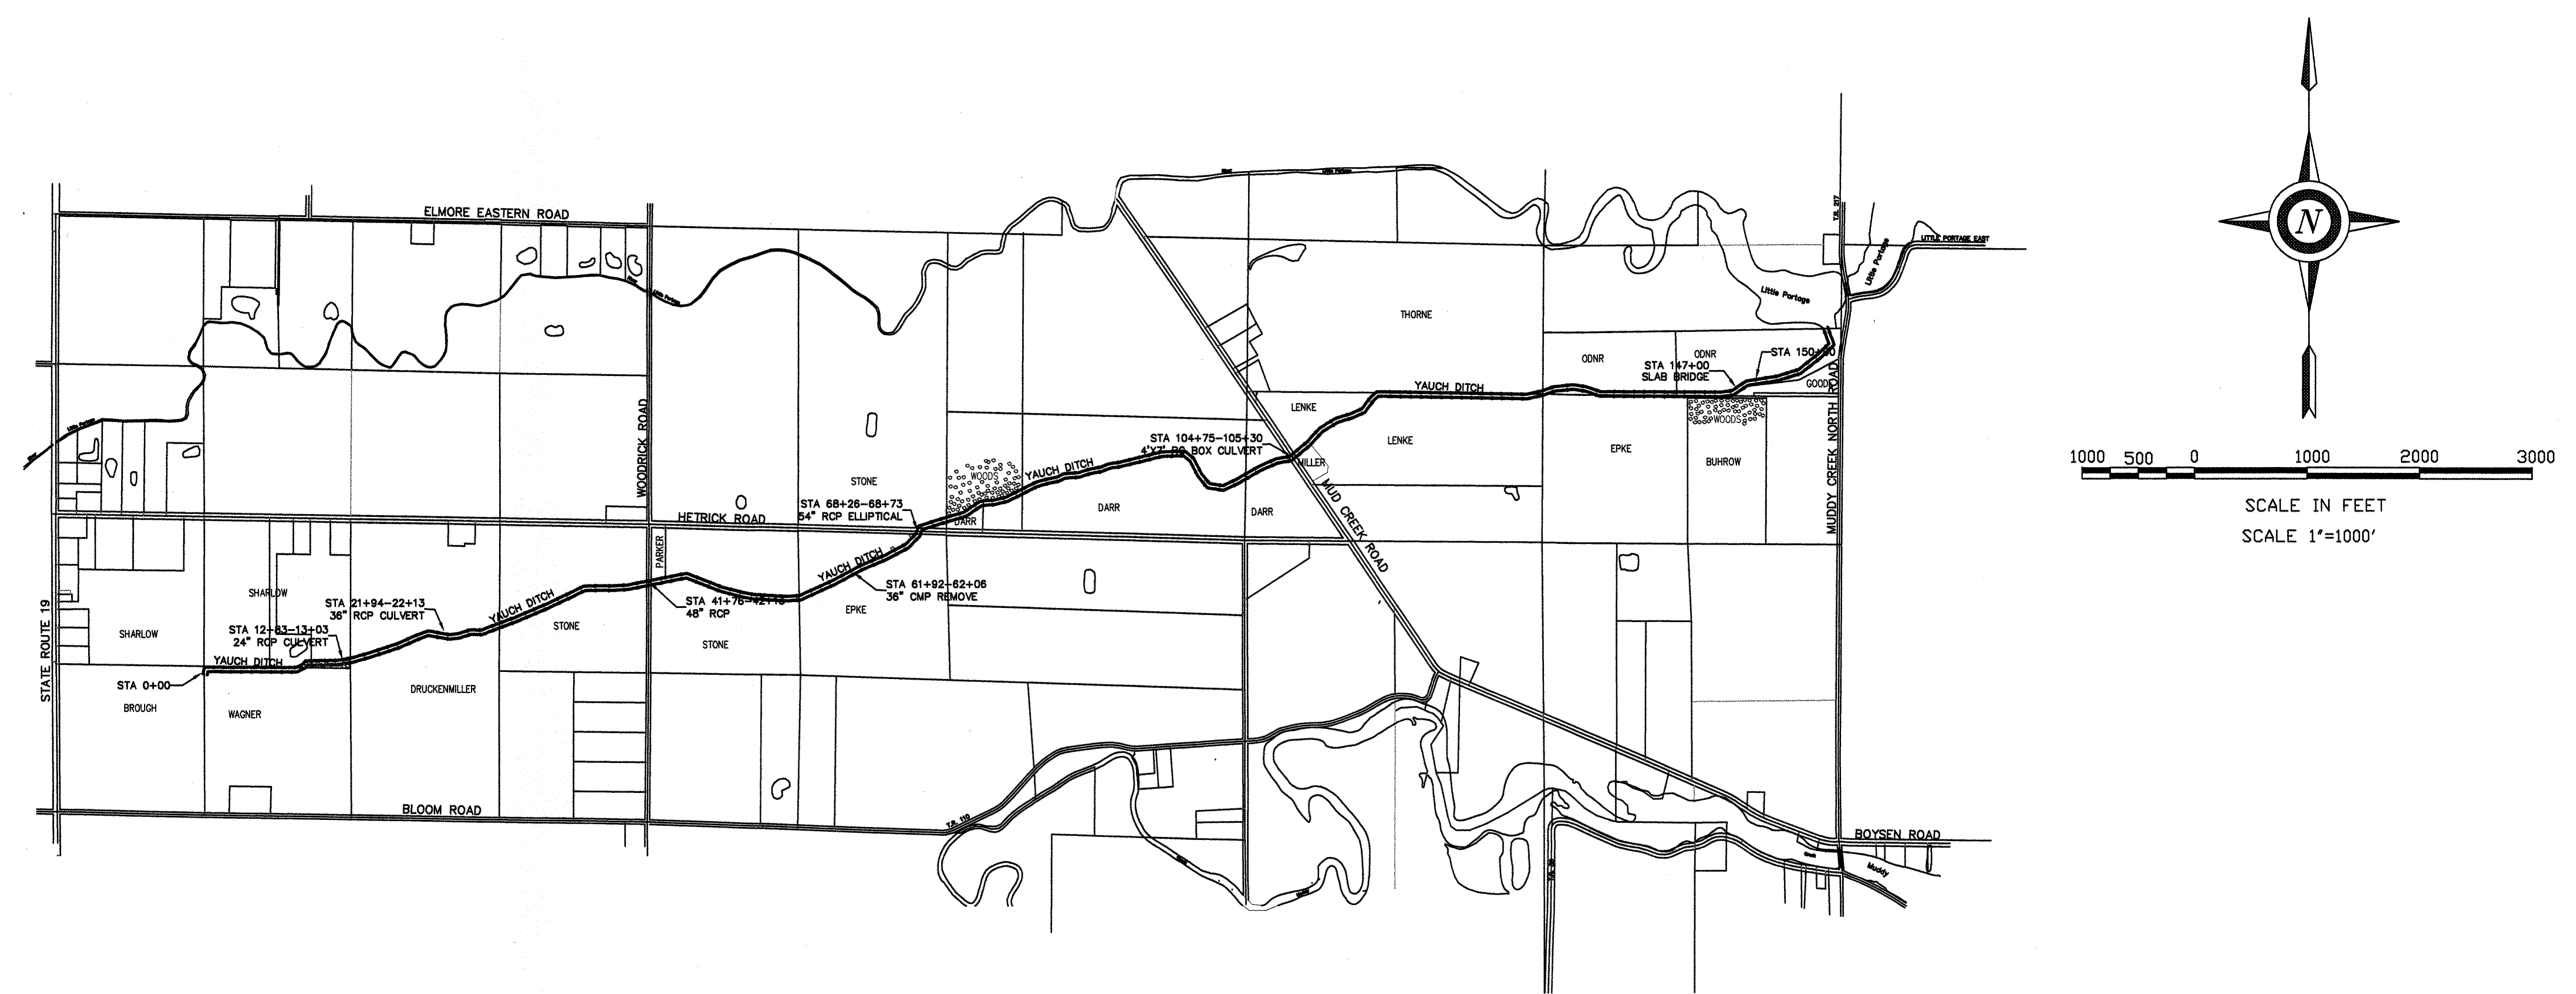

NOTE TO EXCAVATOR

Excavator must notify all utilities at least 48 hours and not more than 10 days prior to the planned commencement of excavation.

- OUPS member utilities will be contacted by calling oups (1-800-362-2764 or 811)
- Each Limited Basis Participant and the Ohio Oil and Gas Producers Underground Protection Service (1-800-925-0988) will be contacted by the excavator using the telephone number provided.

2 WORKING DAYS - 2 CALLS
BEFORE YOU DIG



CALL TOLL FREE **800-362-2764** or **811**
OHIO UTILITIES PROTECTION SERVICE

CALL TOLL FREE **800-925-0988**
Ohio Oil and Gas Producers Underground Protection Service (OUPS)

I HEREBY APPROVE THESE PLANS.

Ronald P. Lajti, Jr.
RONALD P. LAJTI, JR., P.E., P.S.
OTTAWA COUNTY ENGINEER

10/18/16
DATE

<p>YAUCH DITCH MAINTENANCE PROJECT</p> <p style="writing-mode: vertical-rl; transform: rotate(180deg);">OTTAWA SOIL & WATER CONSERVATION DISTRICT</p>	<table border="1" style="width: 100%; border-collapse: collapse;"> <tr> <td style="width: 50%;">DATE</td> <td style="width: 50%;">DATE</td> </tr> <tr> <td>Approved</td> <td>9/2/2016</td> </tr> <tr> <td>Title</td> <td>9/2/2016</td> </tr> <tr> <td>Construction Approved</td> <td></td> </tr> <tr> <td>Title</td> <td></td> </tr> </table>	DATE	DATE	Approved	9/2/2016	Title	9/2/2016	Construction Approved		Title							
DATE	DATE																
Approved	9/2/2016																
Title	9/2/2016																
Construction Approved																	
Title																	
<table border="1" style="width: 100%; border-collapse: collapse;"> <tr> <td style="width: 25%;">Designed</td> <td style="width: 25%;">MICHAEL GARGAC</td> <td style="width: 25%;">DATE</td> <td style="width: 25%;">9/2/2016</td> </tr> <tr> <td>Drawn</td> <td>MICHAEL GARGAC</td> <td>Title</td> <td></td> </tr> <tr> <td>Redlined</td> <td></td> <td>Construction Approved</td> <td></td> </tr> <tr> <td>Checked</td> <td></td> <td>Title</td> <td></td> </tr> </table>		Designed	MICHAEL GARGAC	DATE	9/2/2016	Drawn	MICHAEL GARGAC	Title		Redlined		Construction Approved		Checked		Title	
Designed	MICHAEL GARGAC	DATE	9/2/2016														
Drawn	MICHAEL GARGAC	Title															
Redlined		Construction Approved															
Checked		Title															
<p>CAD FILE I.D.</p> <p>DRAWING NUMBER</p> <p>Sheet <u>1</u> of <u>3</u></p>																	