
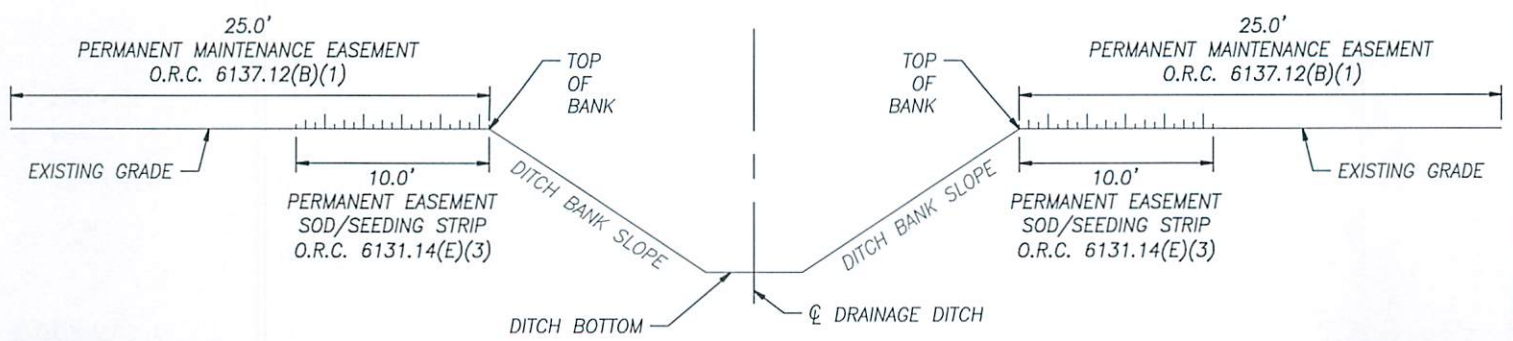
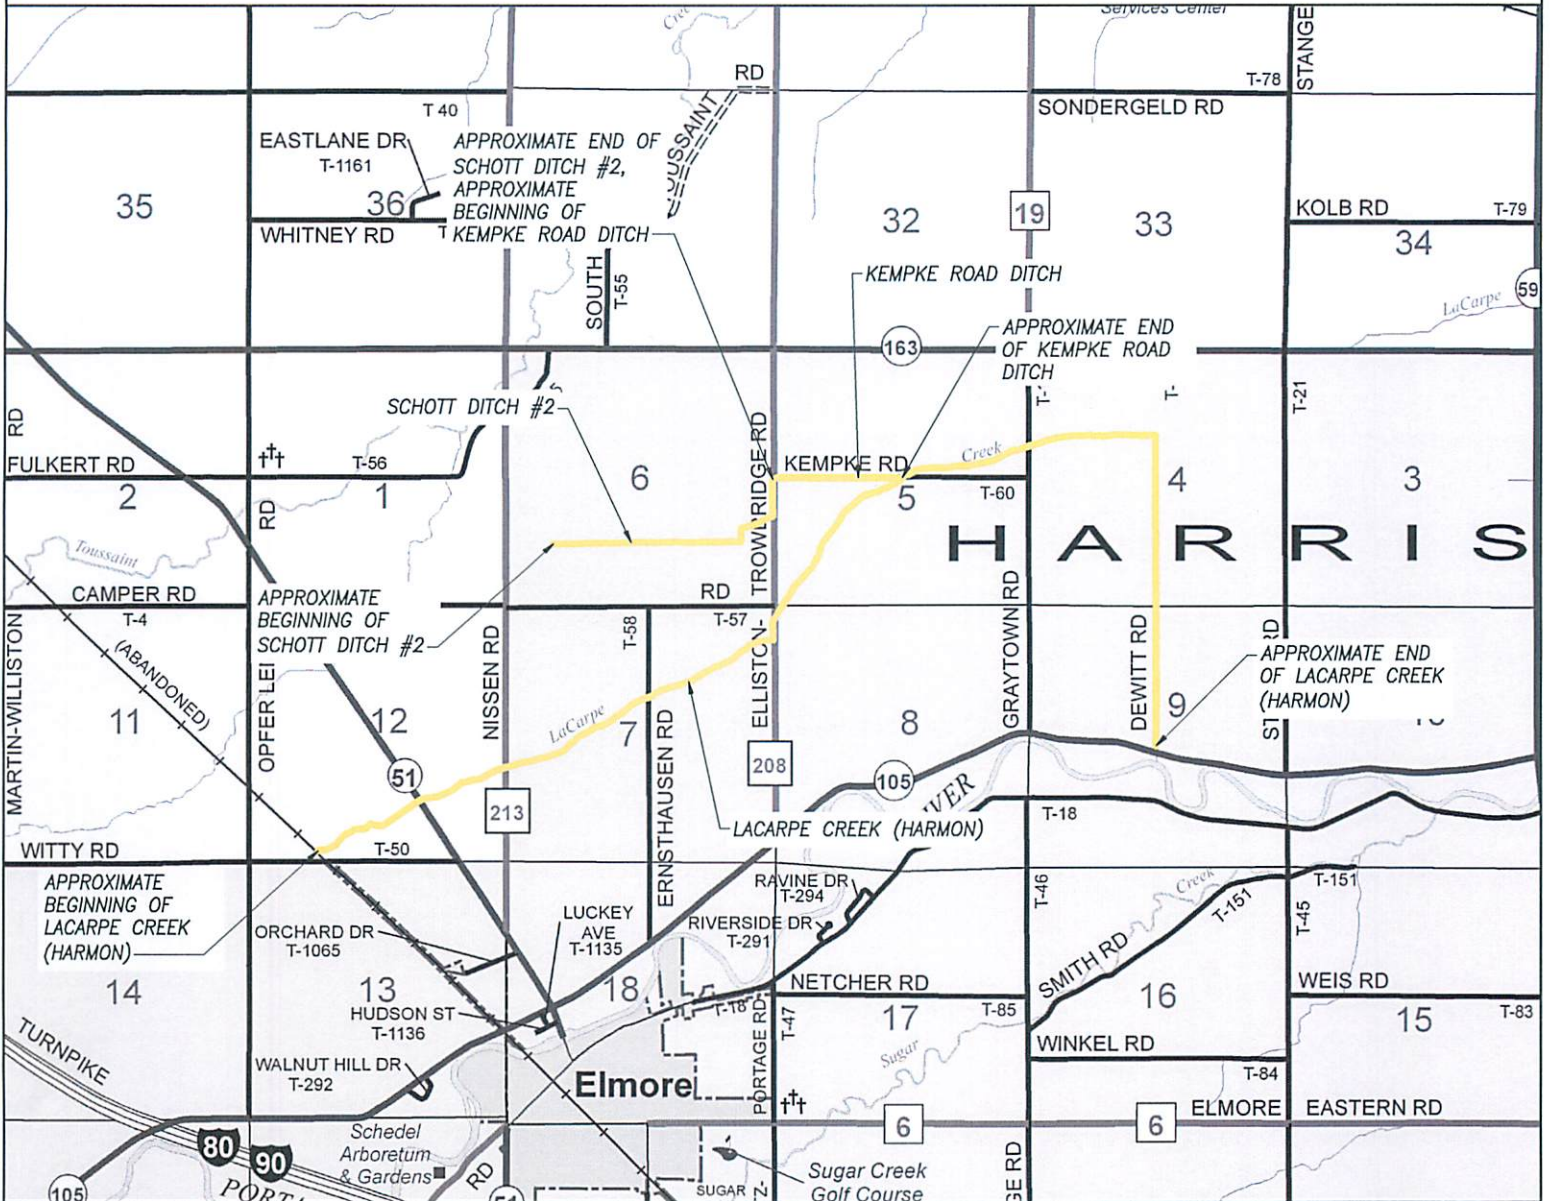


LACARPE CREEK (HARMON), SCHOTT DITCH #2, AND KEMPKE ROAD DITCH

LOCATED IN SECTION 12, T6N, R13E, CLAY TOWNSHIP, AND SECTIONS 4, 5, 6, 7, 8, AND 9, T6N, R14E, HARRIS TOWNSHIP, OTTAWA COUNTY, OHIO
2023

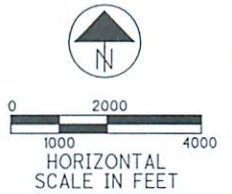

TYPICAL DRAINAGE IMPROVEMENT SECTION - OPEN DITCH